


EQUIPMENT PLAN LEVEL 1 SECTOR D1


1/4" = 1'-0"

STORAGE EQMT RADIO SYSTEM - 1453B

2

1/4" = 1'-0"

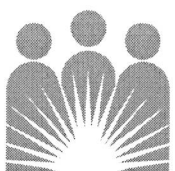

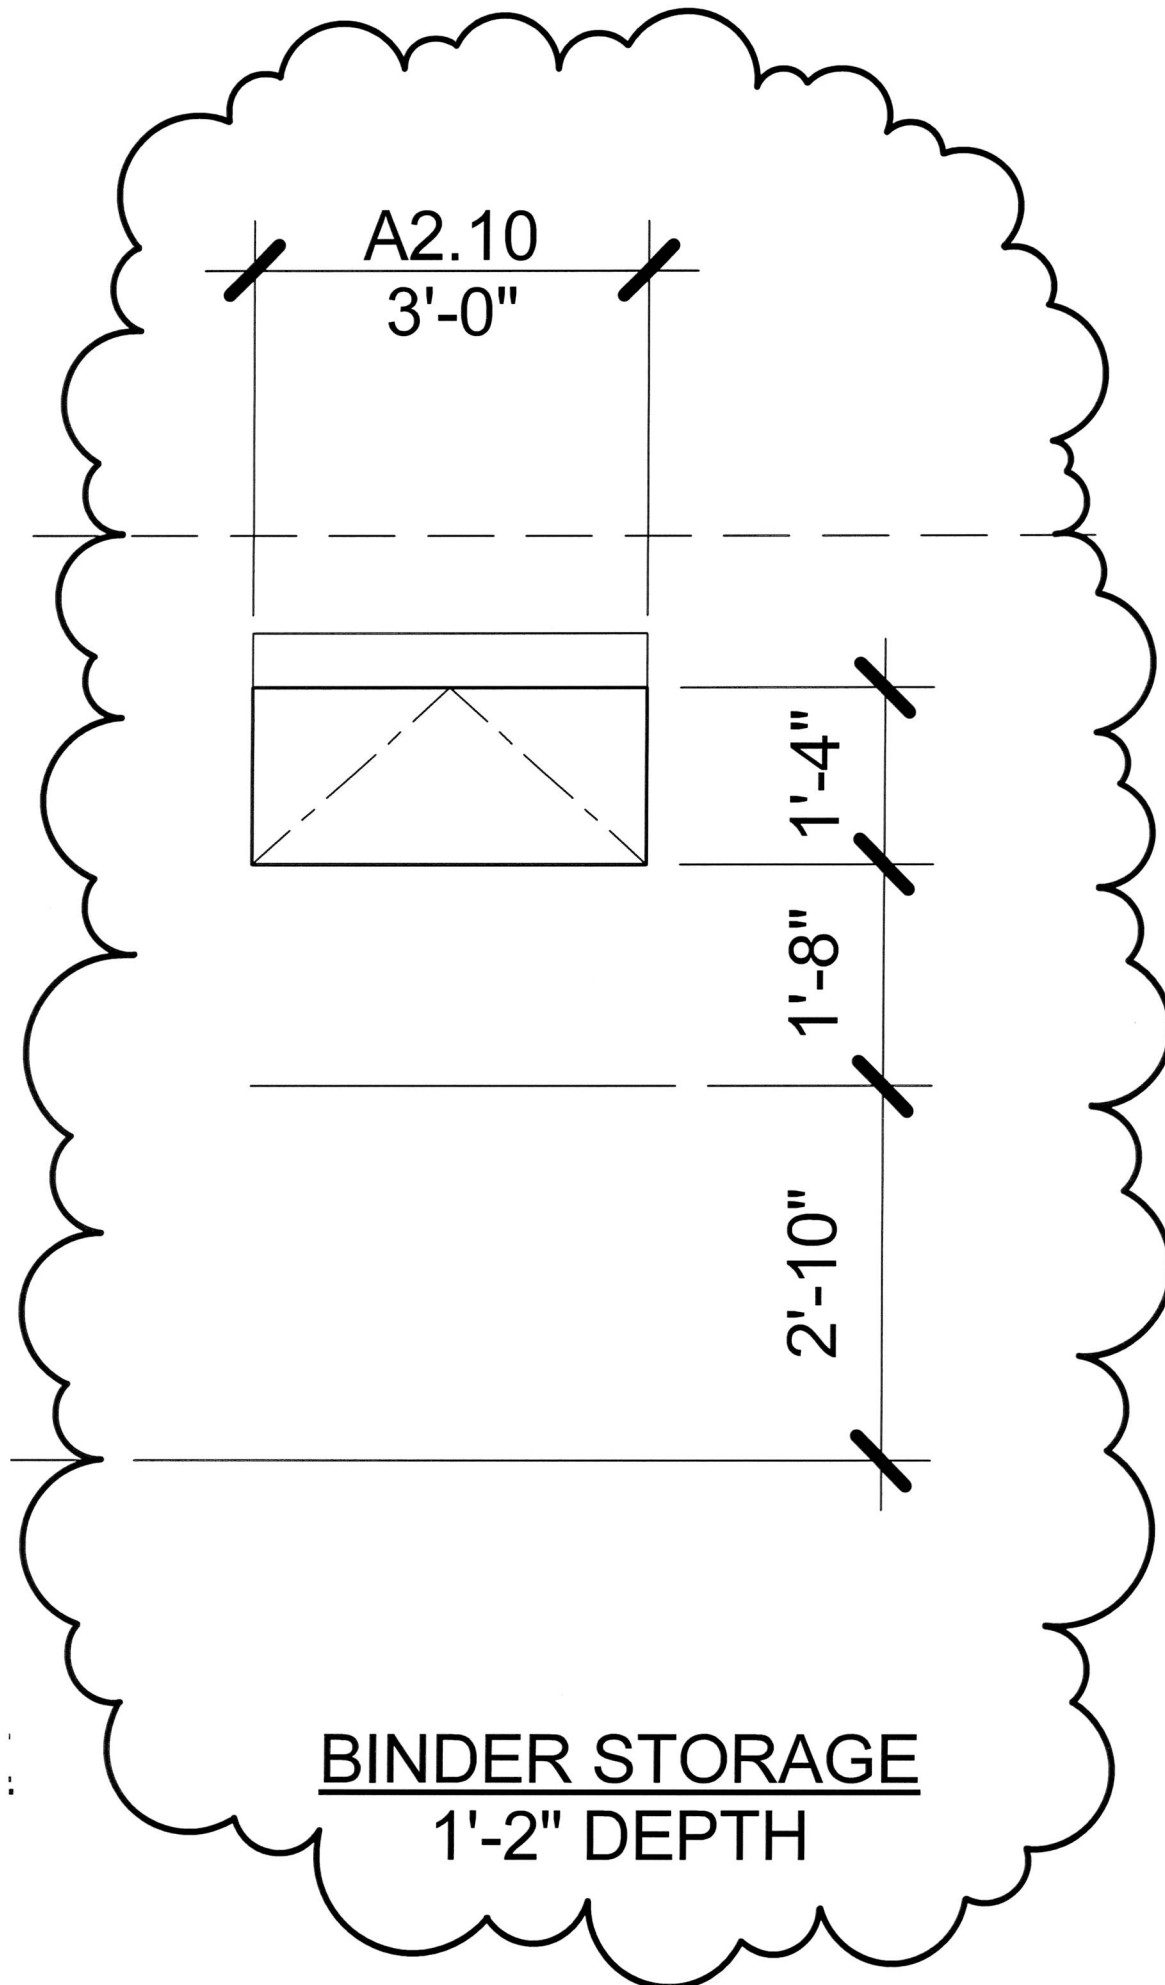

CANNONDESIGN
1901 Avenue of the Stars, Suite 175
Los Angeles, California 90067

Project No.: 002727.06

OSPHD No.: IL-080372-30

Issue For: ASK-1693-02



**KAISER ANAHEIM
MEDICAL CENTER**

3440 EAST LA PALMA AVENUE
ANAHEIM, CA 92806

**CASEWORK
SCHEDULE**

Date: 07/20/10

Scale: N.T.S

Ref. No.: A9.7.01

ASK-1693-02